





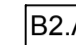
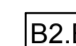
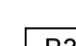

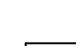




- KEY:**
-  Site Boundary
 -  Existing Trees to be retained
 -  Proposed Trees, refer to drawing 116162L05
 -  Proposed Planting, refer to drawing 116162L05 for species, density and quality
 -  Proposed Grass, refer to drawing 116162L05

STREET FURNITURE

-  B1 Proposed Hardwood Timber Bench with Granite Plinth Q50.221 refer to drawing 116162D04 for further information
-  B2.A Proposed Hardwood Timber Bench Q50.221A without backrest refer to drawing 116162D05 for further information
-  B2.B Proposed Hardwood Timber Bench Q50.221A with backrest refer to drawing 116162D05 for further information
-  B3 Proposed Finger Post Signage Q50.325 refer to drawing 116162D06 for further information
-  B4 Proposed Information Board Q50.325B refer to drawing 116162D07 for further information
-  B5 Proposed Bin Q50.243 refer to 116162D08 for further information drawing
-  B6 Proposed Tree Grille (with paving inlaid) Q10.305 refer to 116162D03 for further information drawing


EXISTING SERVICES

-  E1 Existing CCTV column to be retained





- NOTES:**
1. This drawing is to be read in conjunction with all relevant contract documentation from the design team, with any conflicting information to be brought to the attention of Sweco UK Ltd in writing before commencing on site.
 2. The contractor is to check and verify all levels and dimensions before construction. Any discrepancies are to be brought to the attention of Sweco UK Ltd in writing before commencing on site.
 3. All dimensions in mm, unless otherwise stated.
 4. Do not scale from this drawing.
 5. All sub base and concrete design & specification to engineer's details.
 6. Waterproofing of any element to be specified by others.
 7. All proprietary products shall be installed in accordance with manufacturers written instructions.
 8. Plant numbers are an indication only and plants should be ordered to suit site areas in accordance with scheduled plant densities.
 9. Any proposed plant substitution shall be agreed with the landscape architect prior to ordering.
 10. Refer to engineers drawings for drainage and kerb details. See drawing CO00206777-1-1100-002

DATE	DRAWN	DESCRIPTION OF REVISION	REVISION LETTER	CHECKED	APPROVED
08.06.18	PM	CONSTRUCTION ISSUE	C2	SH	RM
27.01.17	PM	CONSTRUCTION ISSUE	C1	SH	RM
25.08.15	PM	Tender Issue - Key amended	D	SH	CS
30.07.15	HCD	Tender Issue	C	SH	CS
21.07.15	HCD	Minor amendments to key notes, furniture, trees and boundary. Lighting added	B	SH	BJ
03.07.15	HCD	Minor amendments made to channels, parking bays, planting area & key notes	A	SH	BJ

SWECO 

Grove House Mansion Gate Drive Leeds LS7 4DN
T: (+44) 0113 262 0000
W: www.sweco.co.uk

DRAWING STATUS:
FOR CONSTRUCTION

CLIENT:
 

PROJECT TITLE:
**BRIDLINGTON ITP2
STATION PLAZA**

DRAWING TITLE:
STATION PLAZA GA

SHEET 1 OF 2

DRAWING SCALE: 1:200	DRAWN BY: HCD	DRAWN DATE: 10.06.2015
PAPER SIZE: A1	CHECKED BY: CS	CHECKED DATE: 25.06.2015
	APPROVED BY: BJ	APPROVED DATE: 25.06.2015

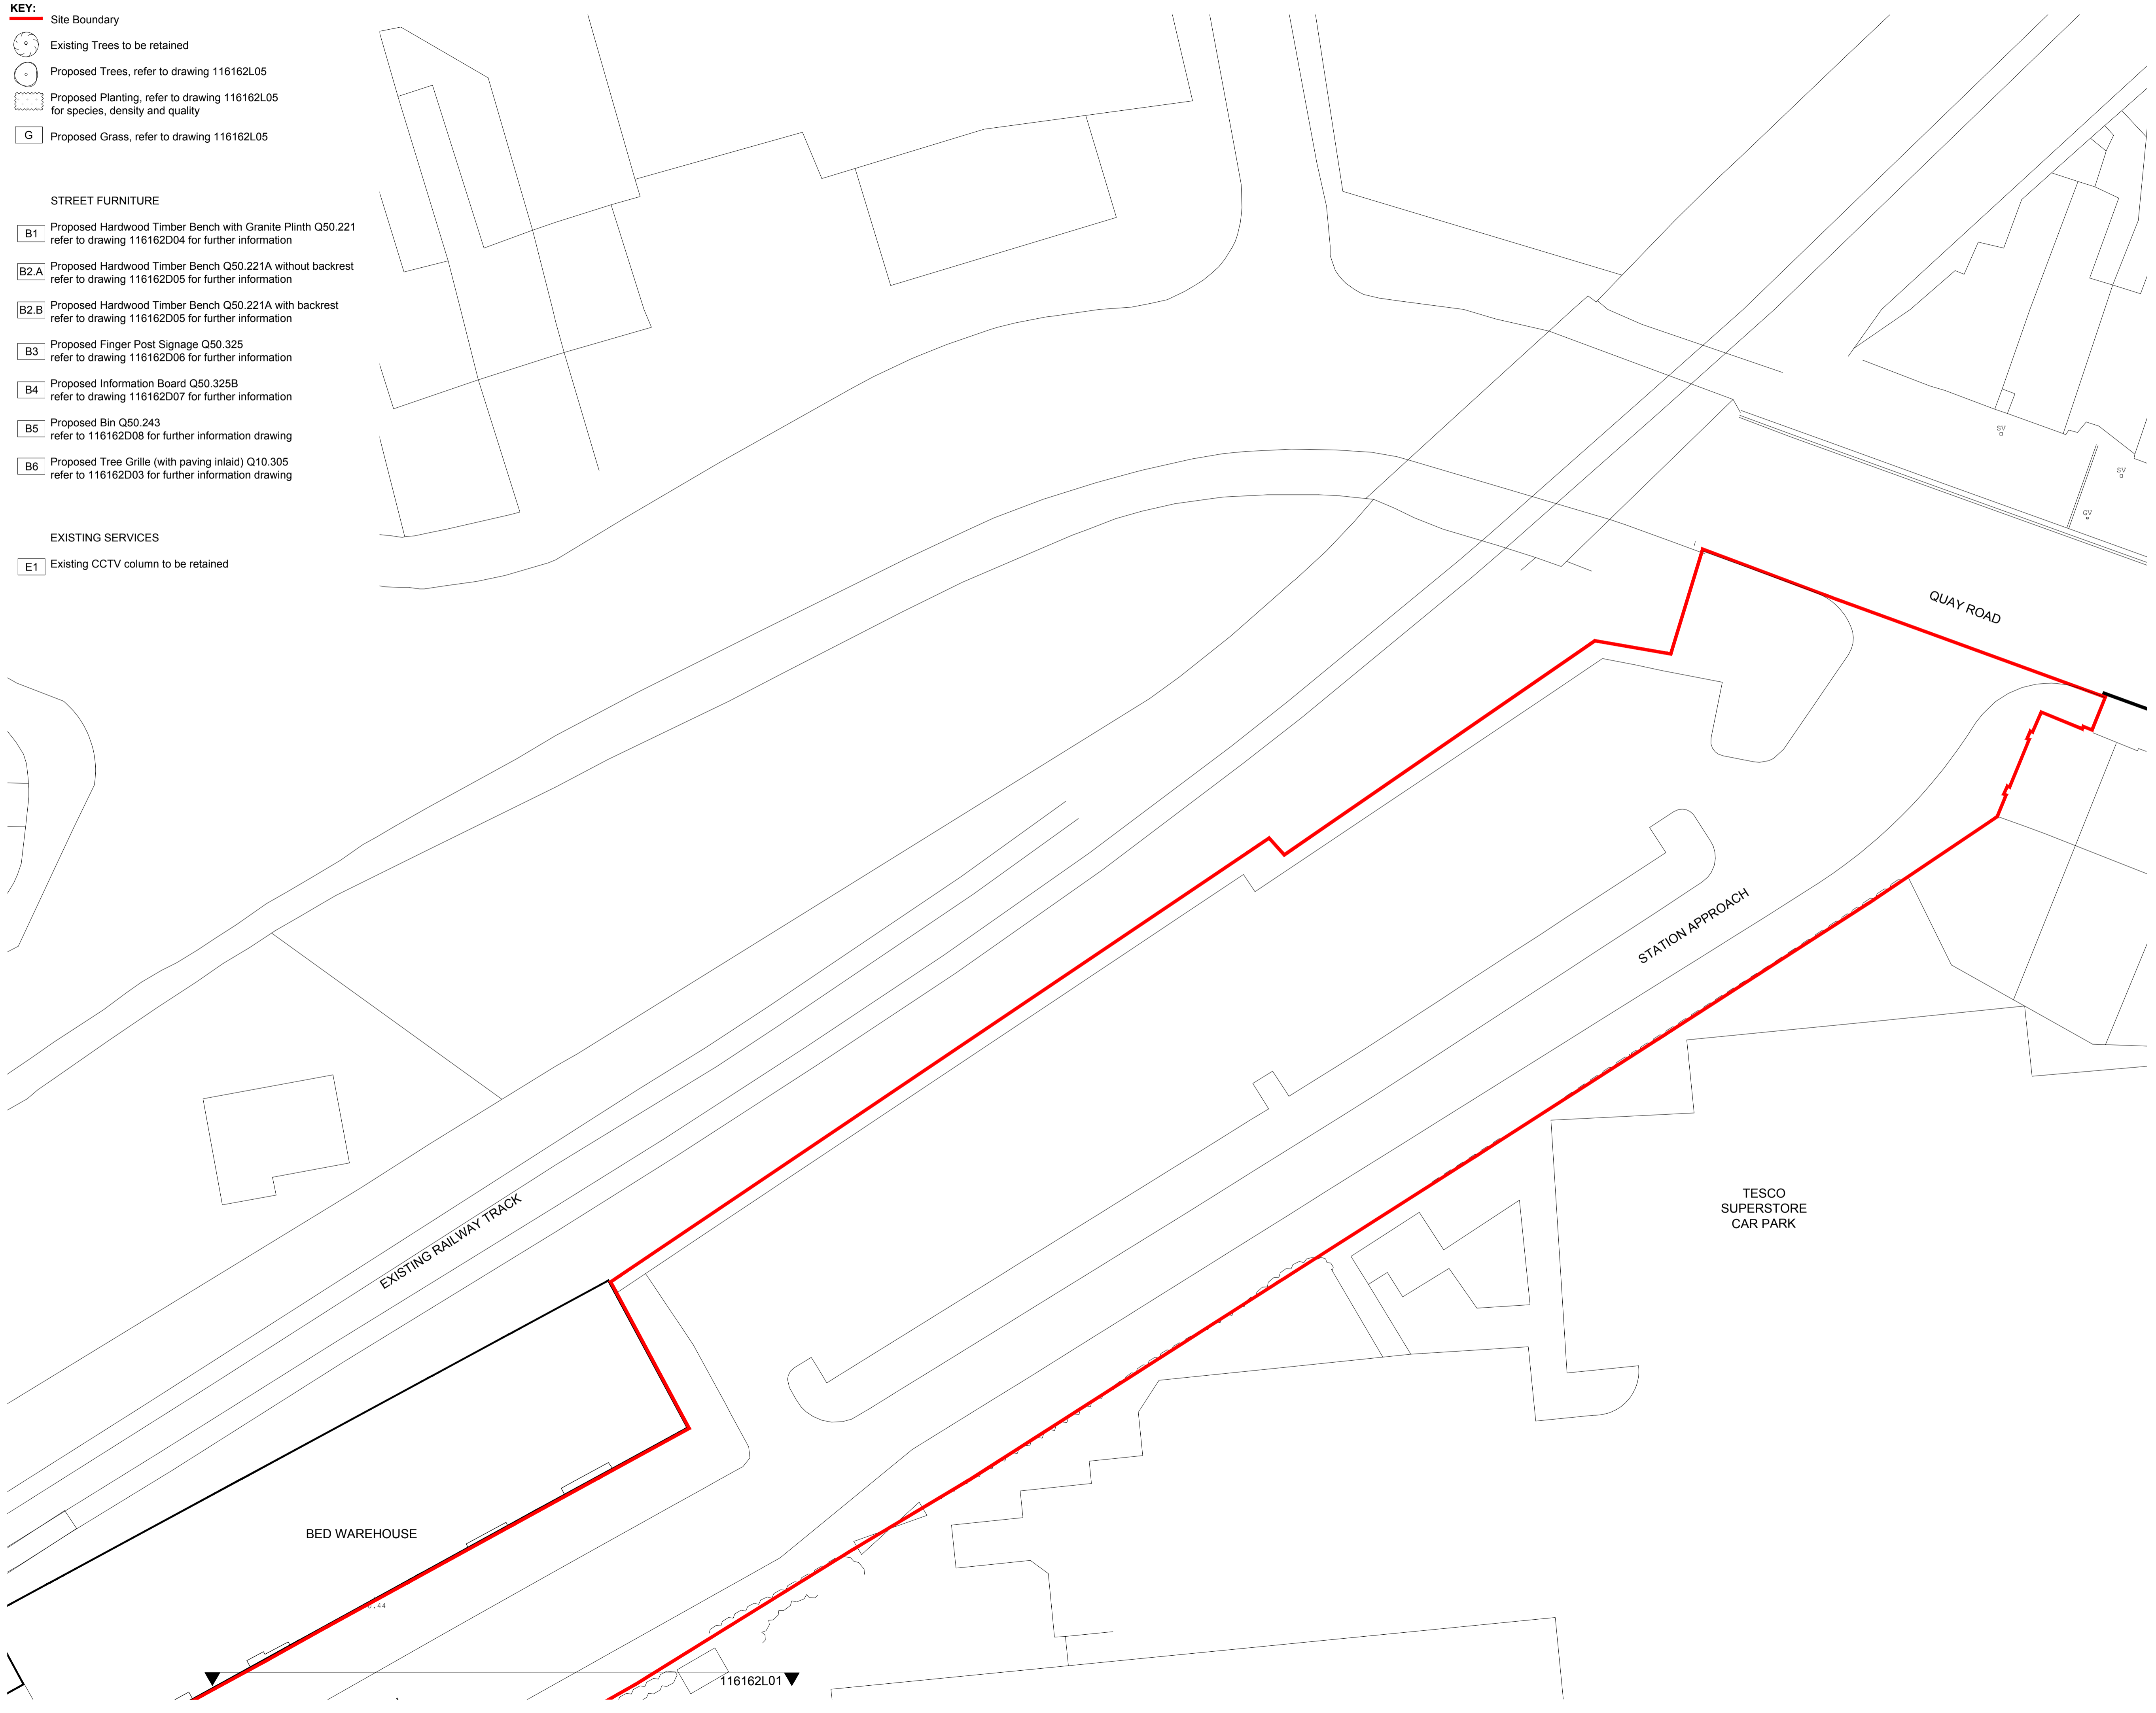
DRAWING NUMBER:
116162L01

REVISION:
C2

- KEY:**
- Site Boundary
 - Existing Trees to be retained
 - Proposed Trees, refer to drawing 116162L05
 - Proposed Planting, refer to drawing 116162L05 for species, density and quality
 - G Proposed Grass, refer to drawing 116162L05

- STREET FURNITURE**
- B1 Proposed Hardwood Timber Bench with Granite Plinth Q50.221 refer to drawing 116162D04 for further information
 - B2.A Proposed Hardwood Timber Bench Q50.221A without backrest refer to drawing 116162D05 for further information
 - B2.B Proposed Hardwood Timber Bench Q50.221A with backrest refer to drawing 116162D05 for further information
 - B3 Proposed Finger Post Signage Q50.325 refer to drawing 116162D06 for further information
 - B4 Proposed Information Board Q50.325B refer to drawing 116162D07 for further information
 - B5 Proposed Bin Q50.243 refer to 116162D08 for further information drawing
 - B6 Proposed Tree Grille (with paving inlaid) Q10.305 refer to 116162D03 for further information drawing

- EXISTING SERVICES**
- E1 Existing CCTV column to be retained



- NOTES:**
1. This drawing is to be read in conjunction with all relevant contract documentation from the design team, with any conflicting information to be brought to the attention of Sweco UK Ltd in writing before commencing on site.
 2. The contractor is to check and verify all levels and dimensions before construction. Any discrepancies are to be brought to the attention of Sweco UK Ltd in writing before commencing on site.
 3. All dimensions in mm, unless otherwise stated.
 4. Do not scale from this drawing.
 5. All sub base and concrete design & specification to engineer's details.
 6. Waterproofing of any element to be specified by others.
 7. All proprietary products shall be installed in accordance with manufacturers written instructions.
 8. Plant numbers are an indication only and plants should be ordered to suit site areas in accordance with scheduled plant densities.
 9. Any proposed plant substitution shall be agreed with the landscape architect prior to ordering.
 10. Refer to engineers drawings for drainage and kerb details. See drawing CO00206777-1-1100-001

- LIST OF REVISION CLOUDS AND AMENDMENTS**
- Landscape layout amended to reflect latest highway alignment.
 - Hard landscape, kerbs and edging and fencing removed from plan.
 - Paving direction removed from plan.
 - Hard landscape, kerbs and edging and fencing removed from key.
 - Lighting removed from plan and key (B7, B8, B9).

DATE	DRAWN	DESCRIPTION OF REVISION	REVISION LETTER	CHECKED BY	APPROVED BY
03.06.18	PM	CONSTRUCTION ISSUE	C2	SH	RM
27.01.17	PM	CONSTRUCTION ISSUE	C1	SH	RM
25.08.15	PM	Tender Issue - Key amended	D	SH	CS
30.07.15	HCD	Tender Issue	C	SH	CS
21.07.15	HCD	Minor amendments to key notes, furniture, trees and boundary. Lighting added	B	SH	BJ
03.07.15	HCD	Minor amendments made to channels/kerbs & key notes	A	SH	BJ

SWECO

Grove House Mansion Gate Drive Leeds LS7 4DN
 T: (+44) 0113 262 0000
 W: www.sweco.co.uk

DRAWING STATUS:
FOR CONSTRUCTION

CLIENT:

amey **EAST RIDING**
 OF YORKSHIRE COUNCIL

PROJECT TITLE:
BRIDLINGTON ITP2
STATION PLAZA

DRAWING TITLE:
STATION PLAZA GA
SHEET 2 OF 2

DRAWING SCALE: 1:200	DRAWN BY: HCD	DRAWN DATE: 10.06.2015
PAPER SIZE: A1	CHECKED BY: SH	CHECKED DATE: 15.06.2015
	APPROVED BY: BJ	APPROVED DATE:

DRAWING NUMBER:
116162L02

REVISION:
C2